


P/O SRI-RAVINDR KUMAR SINGH

P/O SRI-RAVINDR KUMAR SINGH

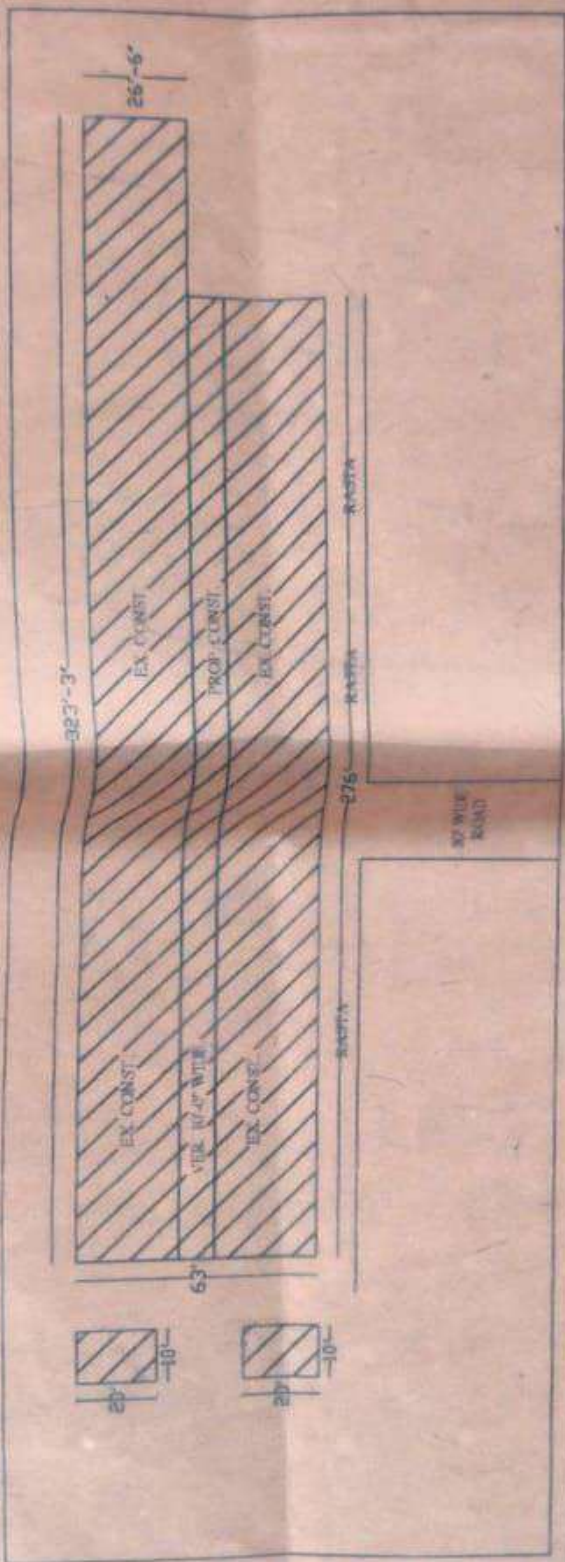

(B.F.F.A. MARG) TO BASKHARI →

← TO AKBARPUR

TO DAUDPUR VILL. →

10 K.M. FROM AKBARPUR
PROPOSED SITE




KEY PLAN
(N.T.S)

TO SIVLIPUR HEAD →

NAIHAAR




NORTH

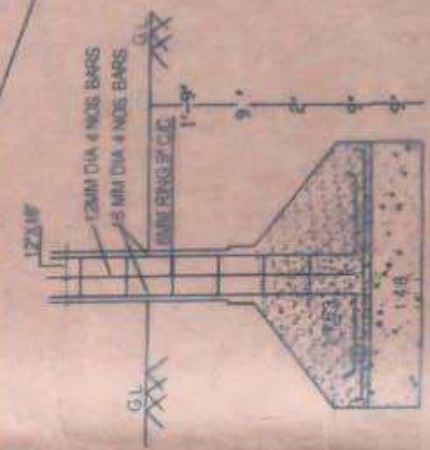


FOUNDATION DETAIL

AA' FRONT ELEVATION

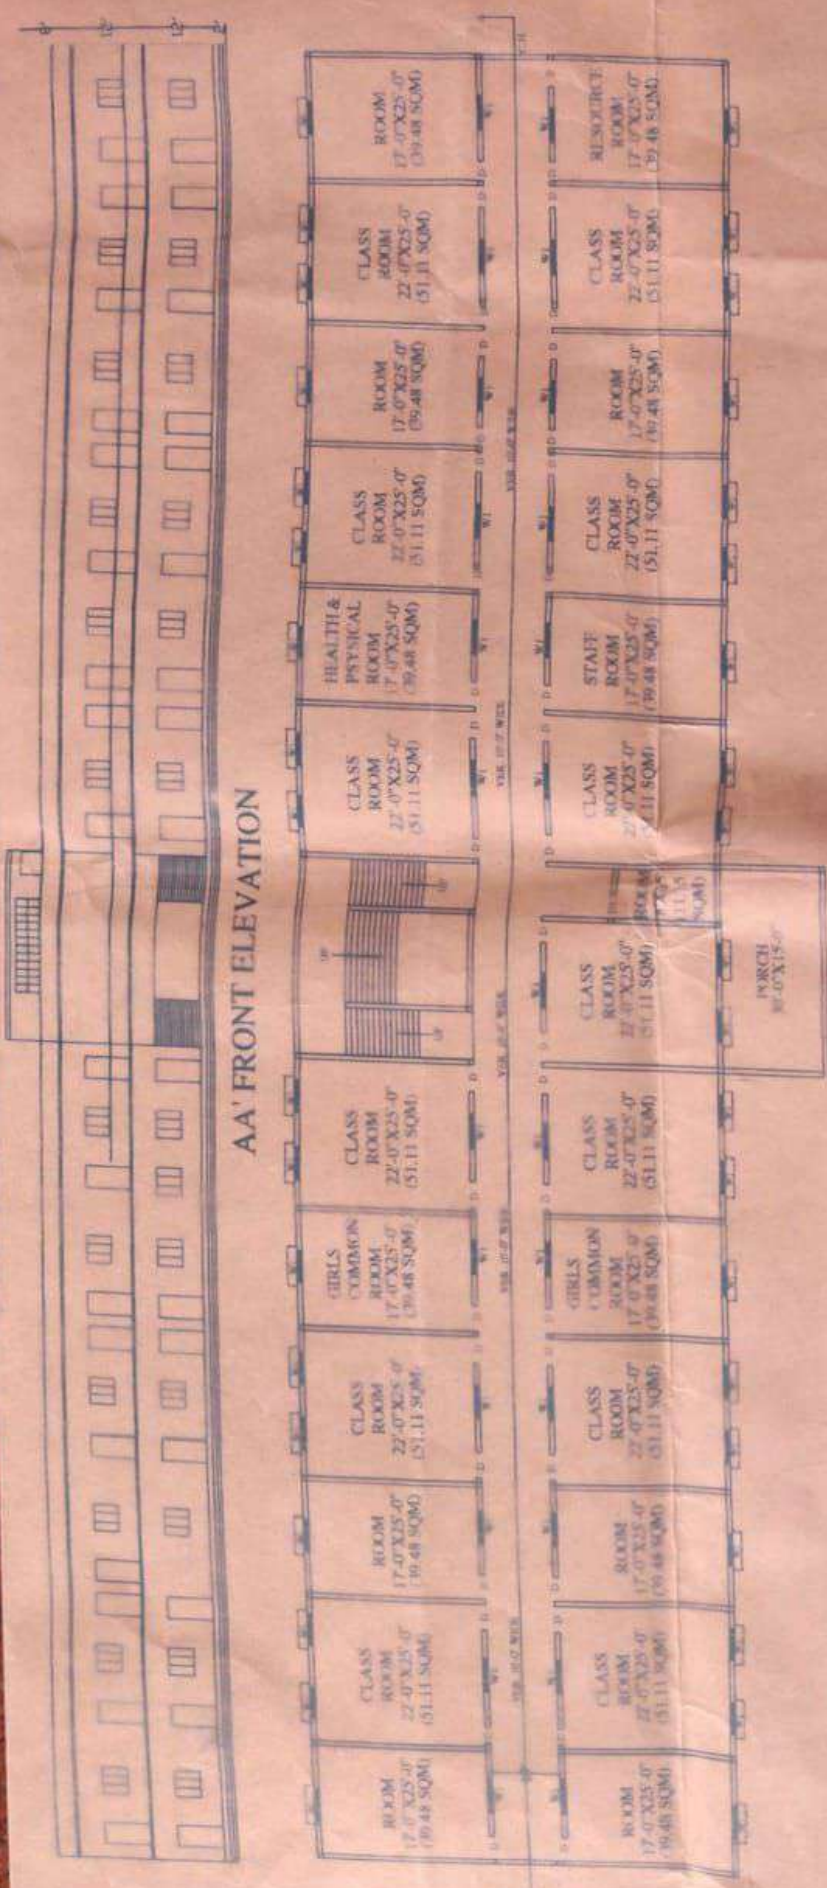

EXIST. FIRST FLOOR PLAN

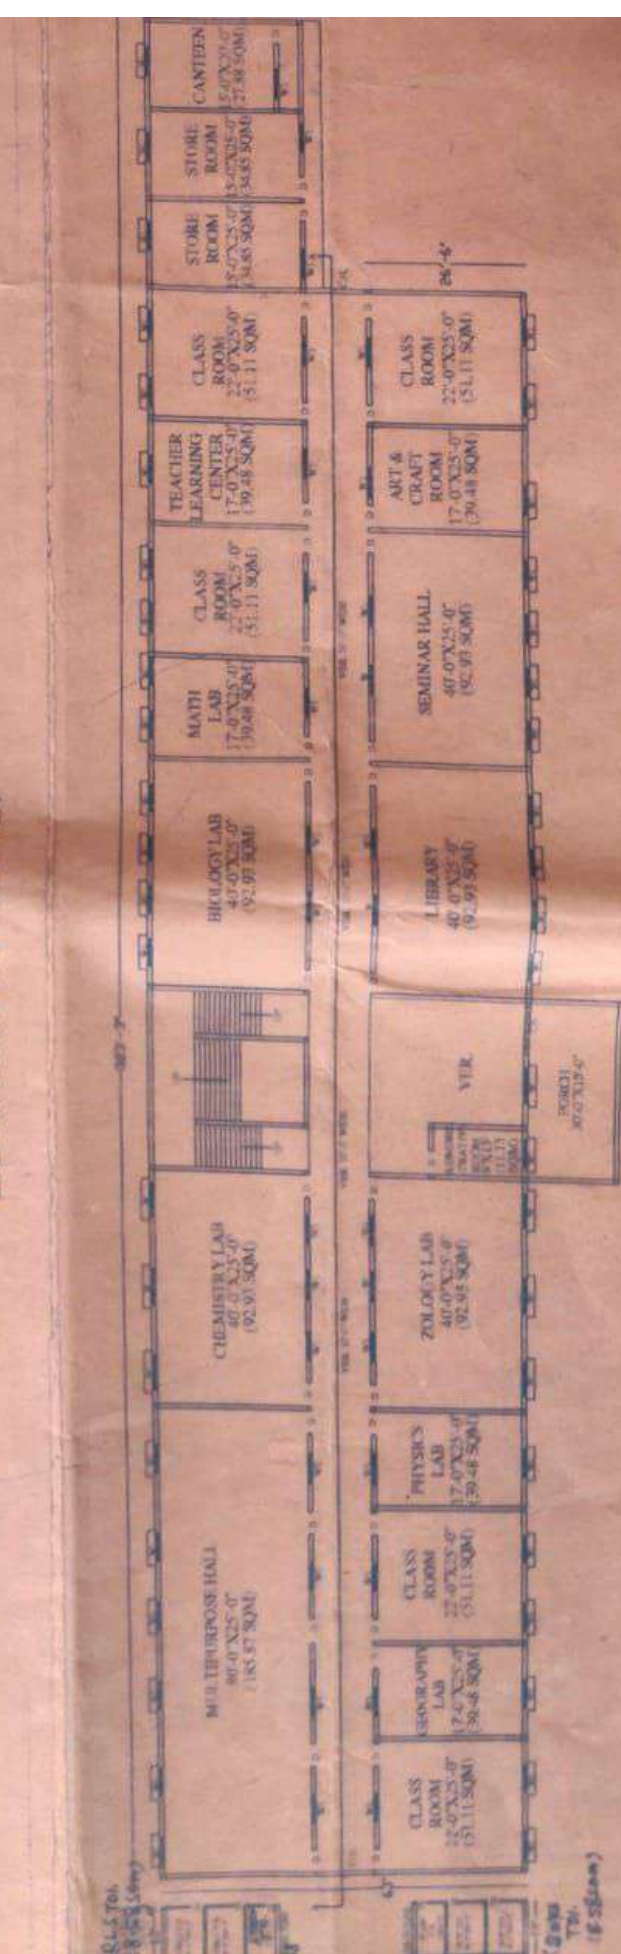

EXIST. GROUND FLOOR PLAN

Scale 1/8" = 1'-0"

OWNER

PROPOSED COLLEGE BUILDING PLAN AT
RAJ BAKS SINGH SMARAK
MAHA VIDYALAY
SANT BAKS NAGAR, DAUDPUR
TAHSIL-AKBARPUR
DISTT-AMBEDKAR NAGAR (U.P)
(FOR I.T.E.P. DIPARTMENT)
PLOT NO.-1179,1180,1181

SCHEDULE OF AREA :-

TOTAL PLOT AREA = 117068.8 SQFT.
OR 10880.00 SQMT.
TOTAL COVD. AREA ON G.F.=19041.28 SQFT.
(VER.) OR 1769.63 SQMT.
TOTAL COVD. AREA ON F.F.=17389.16 SQFT.
(VER.) OR 1616.09 SQMT.

TOTAL COVD. AREA ON G.F.+F.F.=
3385.72 SQMT.

TOTAL OPEN AREA = 98027.52 SQFT
OR 9110.36 SQMT.

NOTE- ALL INSTRUCTIONS ARE GIVEN BY PARTY
G.F.+F.F. IIT-10.36 M STAIR CASE WIDTH -2.2 M
SCHEDULE OF DOOR / WINDOW


S.NO.	TYPE	SIZE	SILL	LINTEL
1.	D	4'-0" X 7'-0"		
2.	D1	3'-6" X 7'-0"		
3.	D2	2'-6" X 7'-0"		
4.	W	5'-0" X 5'-0"		
5.	W1	4'-0" X 5'-0"		
6.	V1	2'-6" X 1'-6"		
7.				

APPLICANT

SCALE:-

DRAWN BY

S.N.	ROOM DETAIL	AREA
GROUND FLOOR		
1.	ADMINISTRATIVE ROOM	11.15 SQMT.
2.	MULTIPURPOSE HALL	185.87 SQMT.
3.	CHEMISTRY LAB	92.93 SQMT.
4.	BIOLOGY LAB	92.93 SQMT.
5.	MATH LAB	39.48 SQMT.
6.	5 CLASS ROOM	51.11 SQMT.
7.	TEACHER LEARNING ROOM	39.48 SQMT.
8.	2 STORE ROOM	34.85 SQMT.
9.	CANTEEN	27.88 SQMT.
10.	GEOGRAPHY LAB	39.48 SQMT.
11.	PHYSIC LAB	39.48 SQMT.
12.	ZOOLOGY LAB	92.93 SQMT.
13.	LIBRARY	92.93 SQMT.
14.	SEMINAR HALL	92.93 SQMT.
15.	ART & CRAFT ROOM	39.48 SQMT.
16.	2 TOI	18.58 SQMT.
FIRST FLOOR		
1.	STAFF ROOM	39.48 SQMT.
4.	RESOURCE ROOM	39.48 SQMT.
5.	GIRLS COMMON ROOM	39.48 SQMT.
6.	HEALTH & PHYSICAL ROOM	39.48 SQMT.
7.	13 CLASS ROOM	51.11 SQMT.
8.	7 ROOM	39.48 SQMT.
9.	3 CLASS ROOM	92.93 SQMT.
9.	ROOM	11.15 SQMT.


R.K. MAURYA
D.C.E. & A.C. (Lic. No. 07/11/11) N.P.P. Akb.
Modern Design Group
Tamga Ma'g, Akbarpur, Ambedkar Nagar.